


ECS30IH - IWW30C61 Internal With Winch - Ground Set

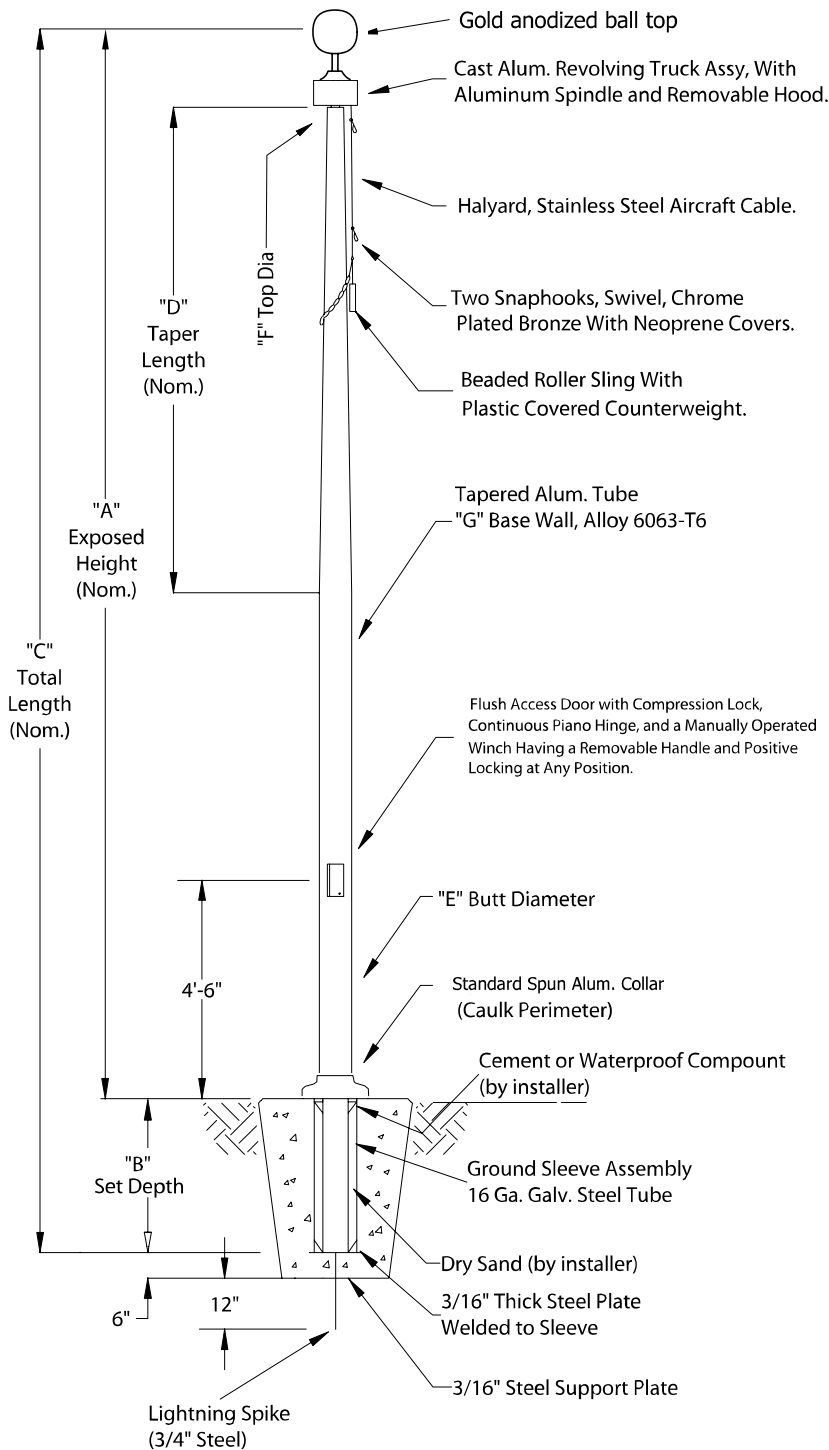

A	30 ft.	Exposed Height
B	3 ft.	Set Depth
C	33 ft.	Total Length
D	13 ft. 9 in.	Taper
E	6 in.	Butt Diameter
F	3 1/2 in.	Top Diameter
G	0.156 in.	Wall Thickness

Finish: Satin Aluminum, 80 Grit

Accessories:

Customer Name:

Rep Name:

Architect Name:

Project:

Location:

PO Number:

Quantity:

FLAGPOLES ETC.

407 Hadley St.

Holly, MI 48442

(888) 735-5591