


# ECA40IH - IWW40C82 Internal With Winch - Ground Set

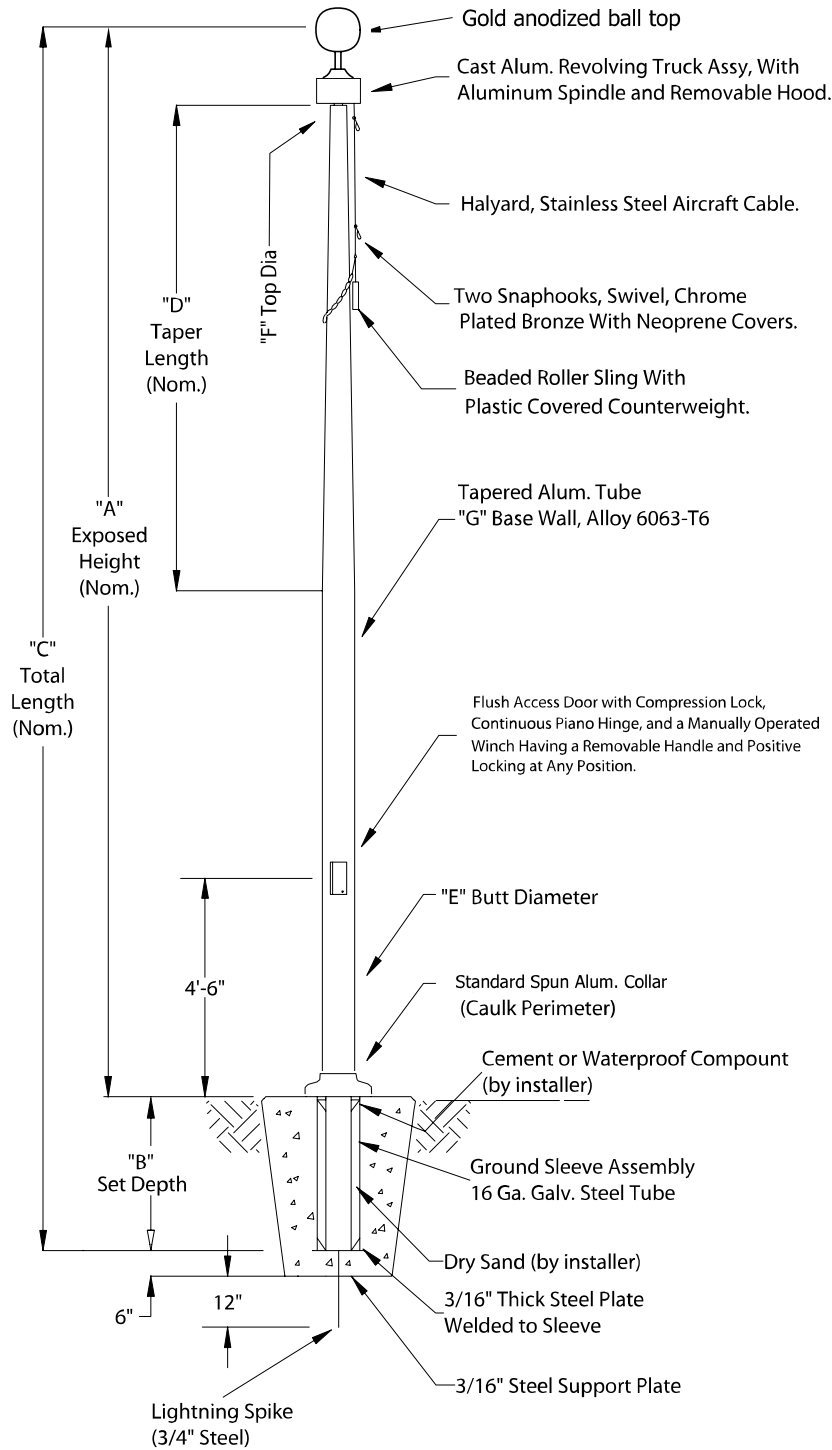

<b>A</b>	40 ft.	<b>Exposed Height</b>
<b>B</b>	4 ft.	<b>Set Depth</b>
<b>C</b>	44 ft.	<b>Total Length</b>
<b>D</b>	22 ft.	<b>Taper</b>
<b>E</b>	8 in.	<b>Butt Diameter</b>
<b>F</b>	4 in.	<b>Top Diameter</b>
<b>G</b>	0.156 in.	<b>Wall Thickness</b>

*Finish:* Satin Aluminum, 80 Grit

**Accessories:**

**Customer Name:**

**Rep Name:**

**Architect Name:**

**Project:**

**Location:**

**PO Number:**

**Quantity:**

FLAGPOLES ETC.

407 Hadley St.

Holly, MI 48442

(888) 735-5591