


ECX60IH - IWW60D13 Internal With Winch - Ground Set

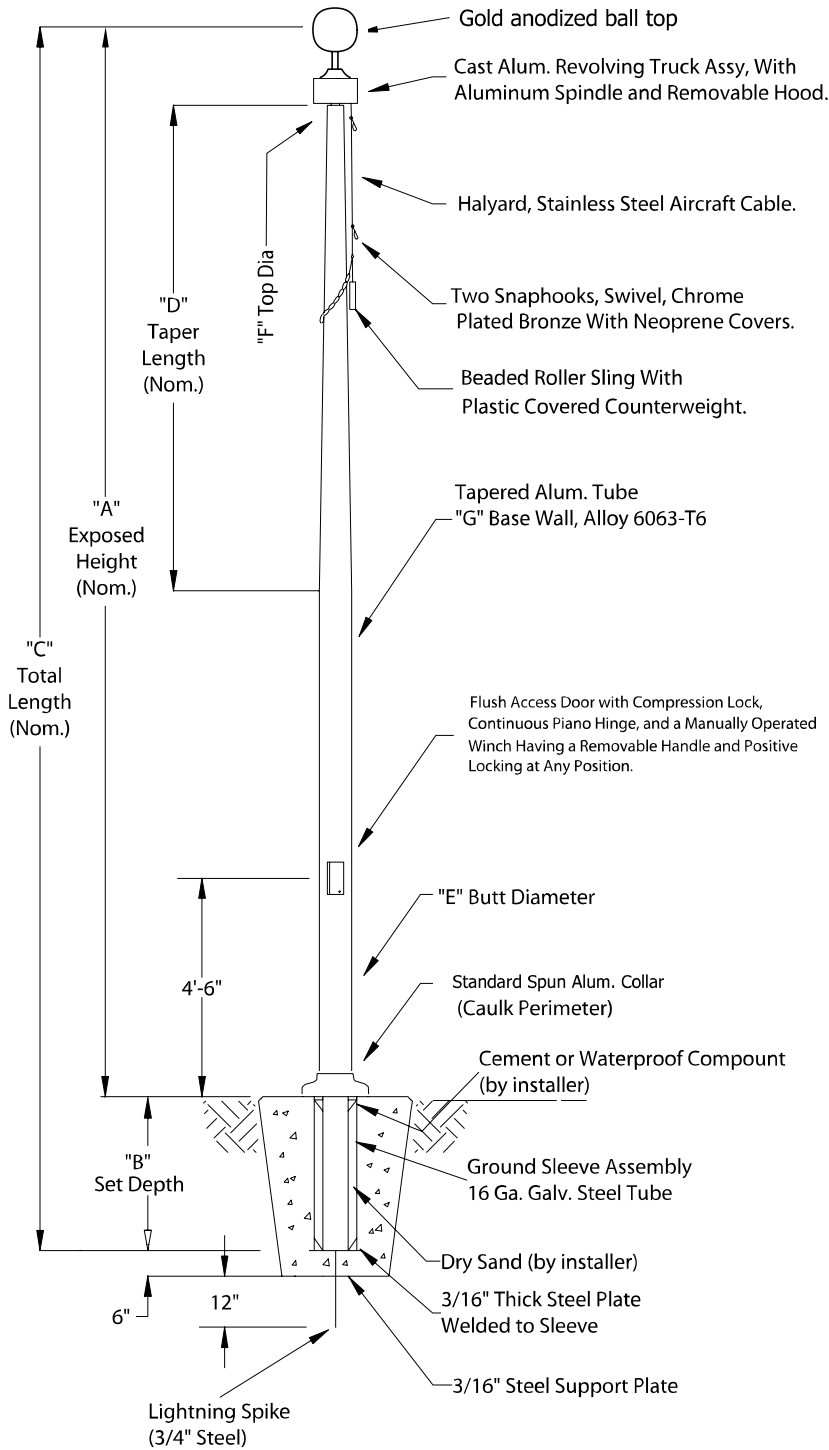

A	60 ft.	Exposed Height
B	6 ft.	Set Depth
C	66 ft.	Total Length
D	33 ft.	Taper
E	10 in.	Butt Diameter
F	4 in.	Top Diameter
G	0.188 in.	Wall Thickness

Finish: Satin Aluminum, 80 Grit

Accessories:

Customer Name:

Rep Name:

Architect Name:

Project:

Location:

PO Number:

Quantity:

FLAGPOLES ETC.
 407 Hadley St.
 Holly, MI 48442
 (888) 735-5591